


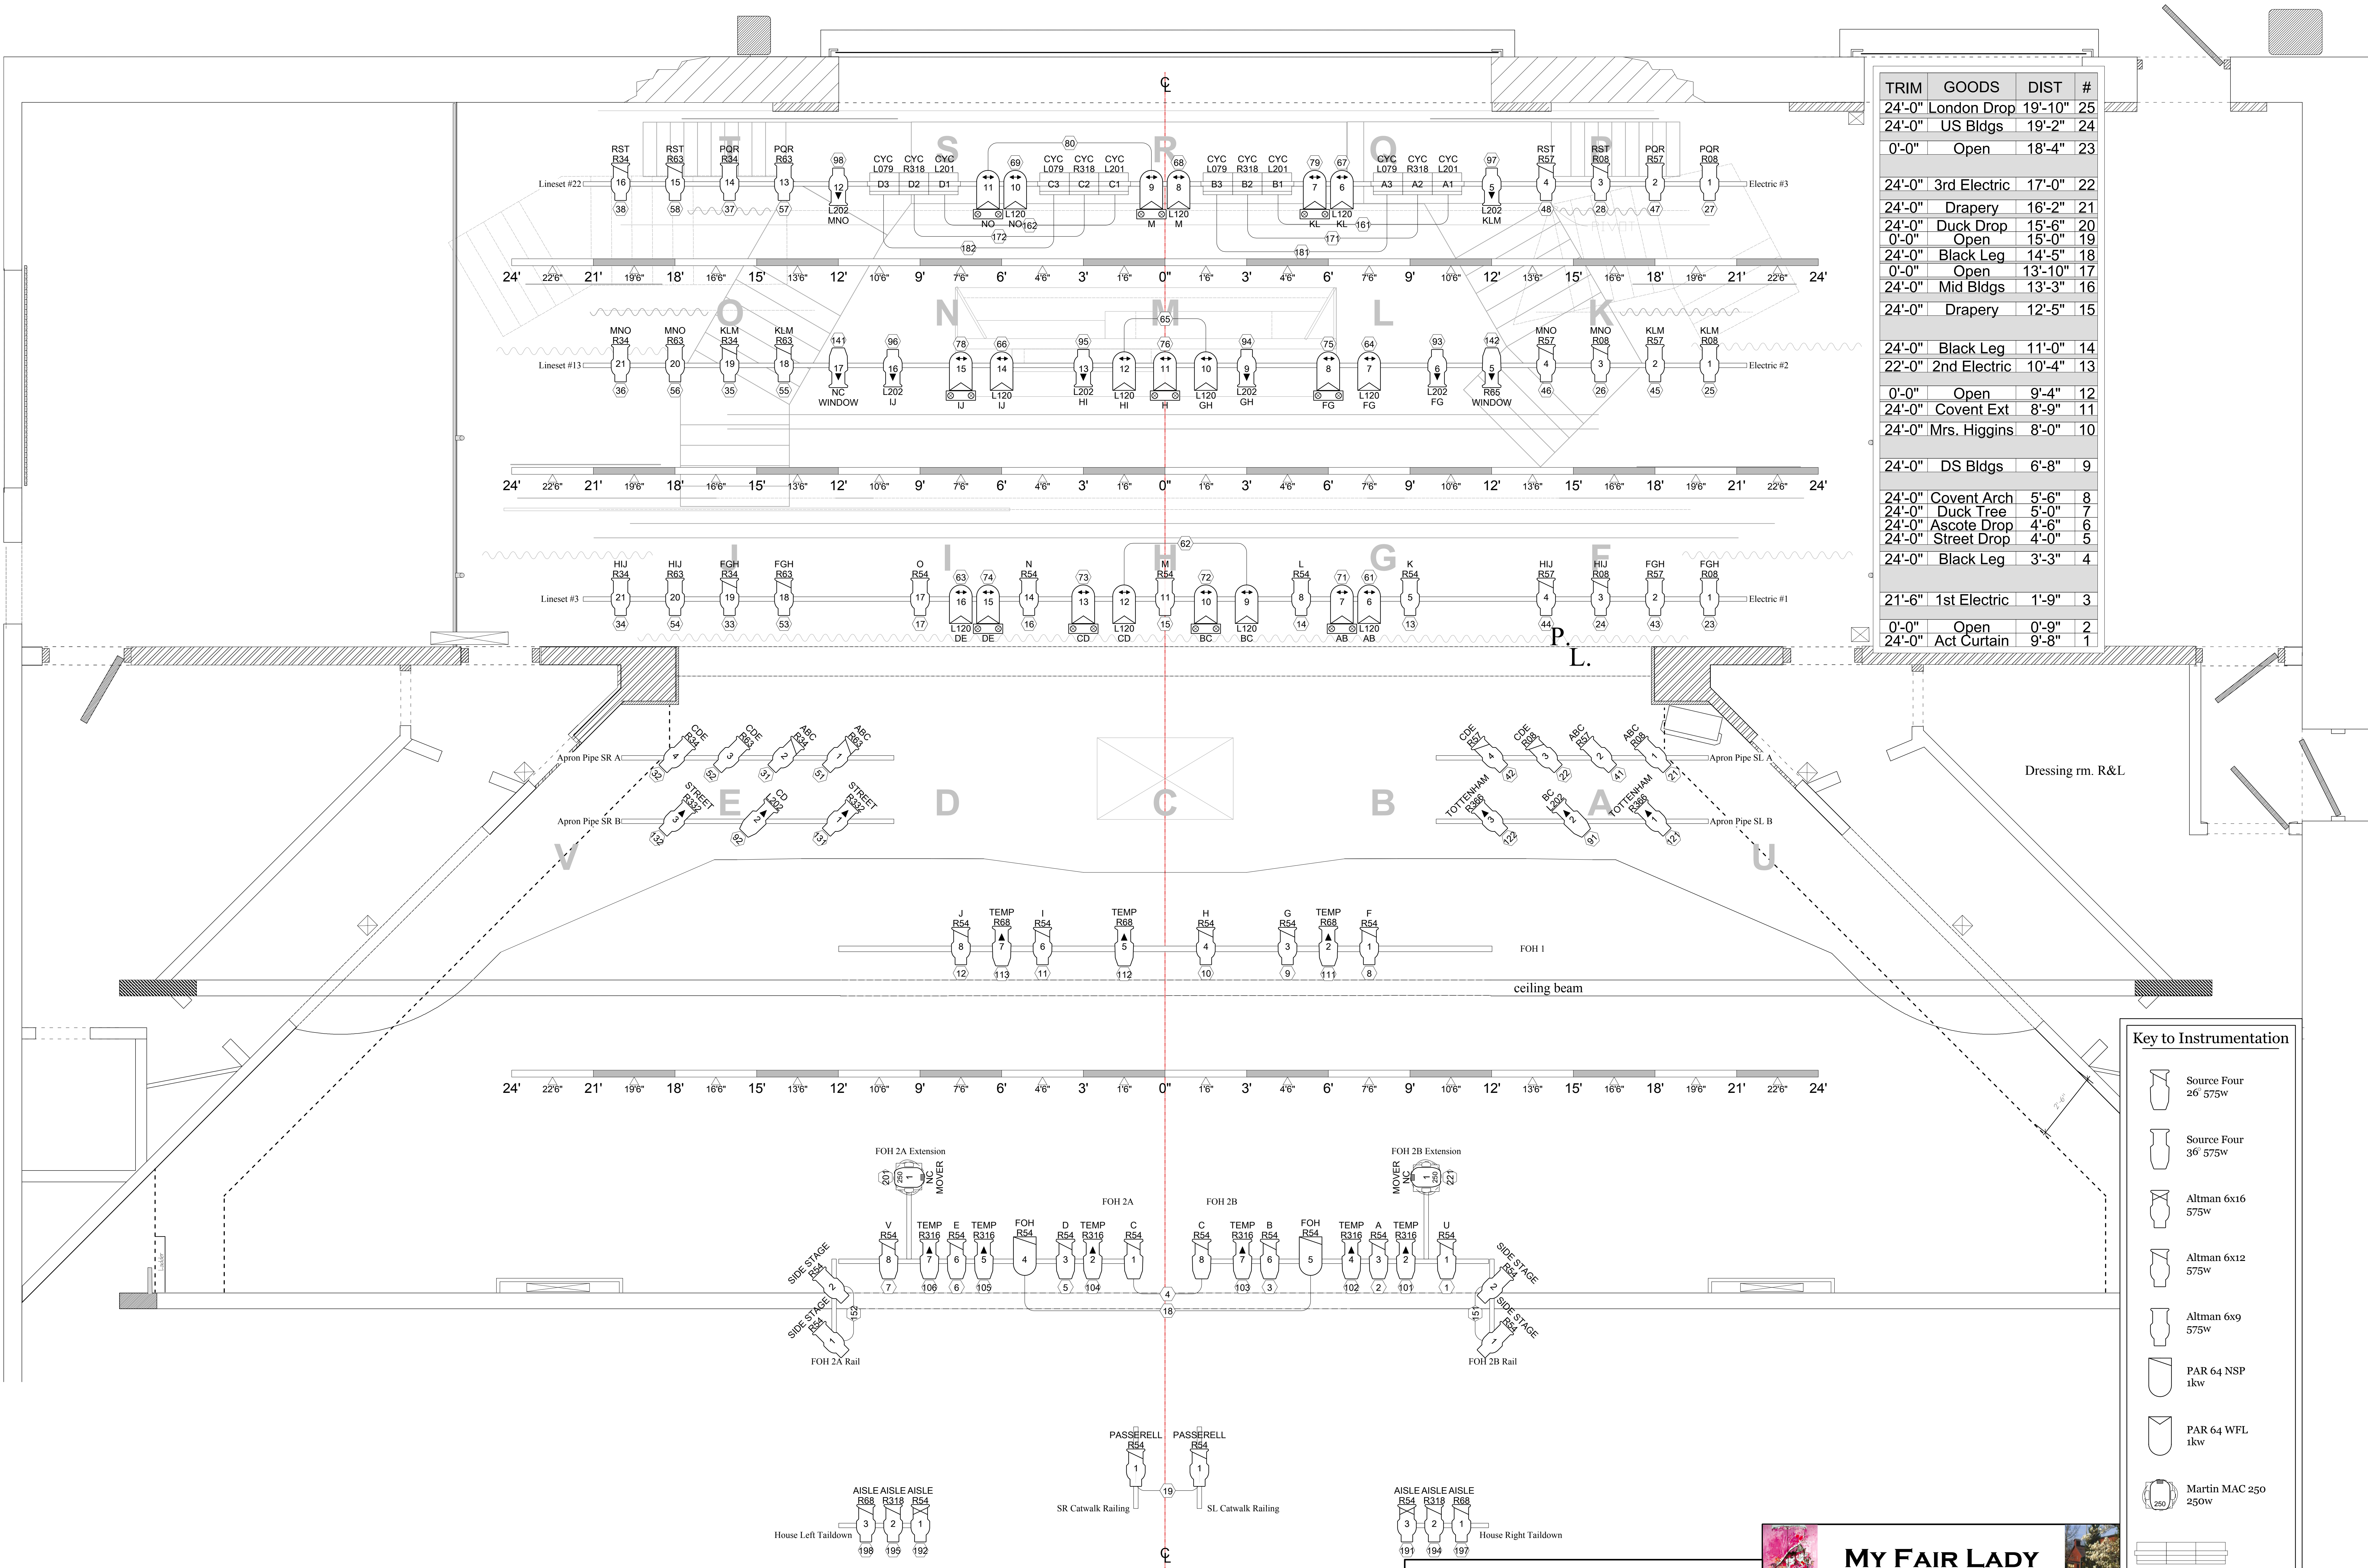

TRIM	GOODS	DIST	#
24'-0"	London Drop	19'-10"	25
24'-0"	US Bldgs	19'-2"	24
0'-0"	Open	18'-4"	23
24'-0"	3rd Electric	17'-0"	22
24'-0"	Drapery	16'-2"	21
24'-0"	Duck Drop	15'-6"	20
0'-0"	Open	15'-0"	19
24'-0"	Black Leg	14'-5"	18
0'-0"	Open	13'-10"	17
24'-0"	Mid Bldgs	13'-3"	16
24'-0"	Drapery	12'-5"	15
24'-0"	Black Leg	11'-0"	14
22'-0"	2nd Electric	10'-4"	13
0'-0"	Open	9'-4"	12
24'-0"	Covent Ext	8'-9"	11
24'-0"	Mrs. Higgins	8'-0"	10
24'-0"	DS Bldgs	6'-8"	9
24'-0"	Covent Arch	5'-6"	8
24'-0"	Duck Tree	5'-0"	7
24'-0"	Ascote Drop	4'-6"	6
24'-0"	Street Drop	4'-0"	5
24'-0"	Black Leg	3'-3"	4
21'-6"	1st Electric	1'-9"	3
0'-0"	Open	0'-9"	2
24'-0"	Act Curtain	9'-8"	1

Key to Instrumentation

- Source Four 26' 575w
- Source Four 36' 575w
- Altman 6x16 575w
- Altman 6x12 575w
- Altman 6x9 575w
- PAR 64 NSP 1kw
- PAR 64 WFL 1kw
- Martin MAC 250 250w

- Altman EconoCyc 1kw/Cell

Accessories

- Wybron CXI IT

Legend

- Purpose
- Color
- Beam Designation
- Template
- Unit Number
- Lamp Axis Rotation
- Channel

NOTES

PLEASE HAVE R132 ON HAND AT FOCUS.

PLEASE HAVE BARNDOORS & IRISES ON HAND AT FOCUS.

THIS PLOT IS INTENDED FOR ARTISTIC PURPOSES ONLY. DESIGNER IS NOT RESPONSIBLE FOR PHYSICAL INSTALLATION.

CONTACT DESIGNER WITH ANY QUESTIONS. 615.491.1007 (C)

MY FAIR LADY

CUMBERLAND COUNTY PLAYHOUSE

MAINSTAGE

DESIGN: MICHAEL BARNETT

DIRECTOR: JOHN FIONTE TECHNICAL DIR.: JOHN PARTYKA

FULL STAGE LIGHTING PLOT

SCALE 1/2" = 1'0" REVISION 1 MARCH 29, 2011