



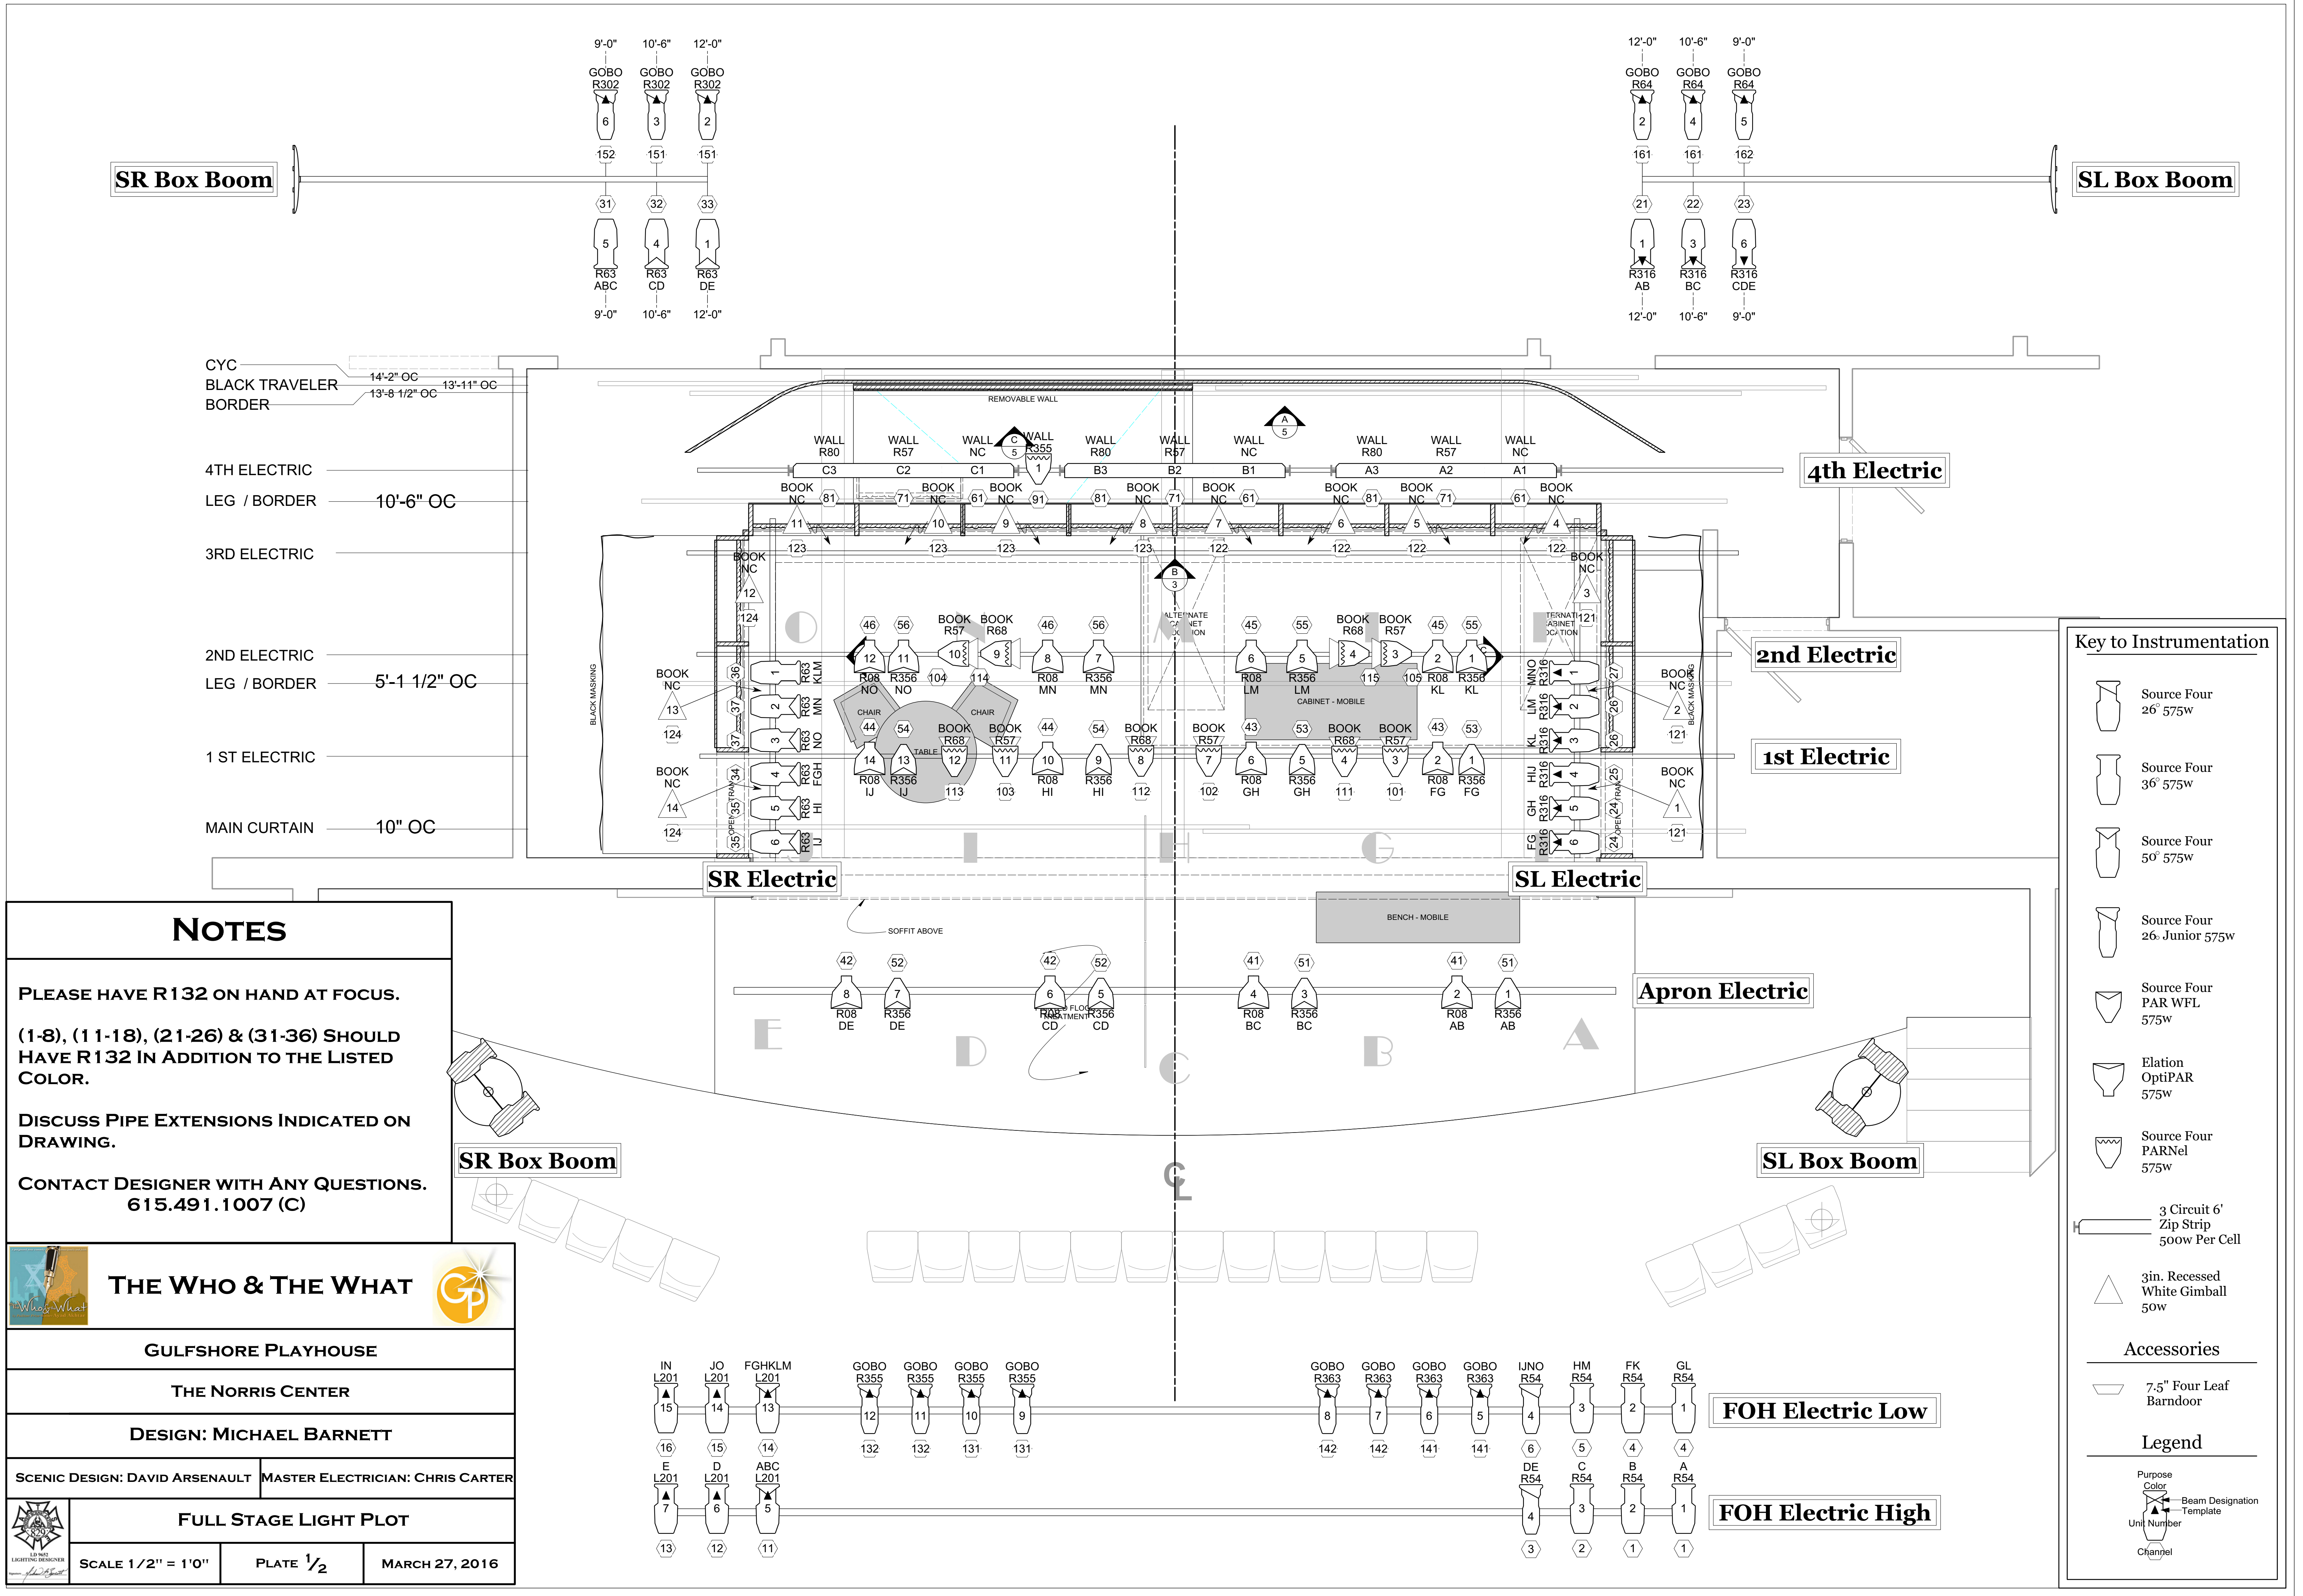

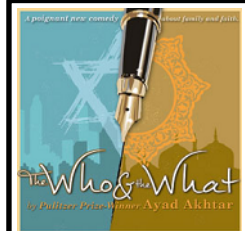

THE WHO & THE WHAT



GULFSHORE PLAYHOUSE

THE NORRIS CENTER

DESIGN: MICHAEL BARNETT

SCENIC DESIGN: DAVID ARSENAULT

MASTER ELECTRICIAN: CHRIS CARTER



SECTION

SCALE 1/2" = 1'0"

PLATE 2/2

MARCH 27, 2016

LIGHT AND SOUND BOOTH

HOUSE LIGHTS

FLOOR TO CEILING
WINDOWS WITH
VELOUR DRAPES

PROJECTOR

FRONT OF HOUSE ELECTRIC
NOTE: PIPE IS 2" DIAMETER

APRON ELECTRIC
NOTE: PIPE IS 2" DIAMETER

PROJECTION SCREEN

25'-0" W X 14'-7 3/8" H
PROSCENIUM OPENING

MAIN CURTAIN

1 ST ELECTRIC

LEG / BORDER


2ND ELECTRIC

3RD ELECTRIC

LEG / BORDER

4TH ELECTRIC

BORDER
BLACK TRAVELER
CYC

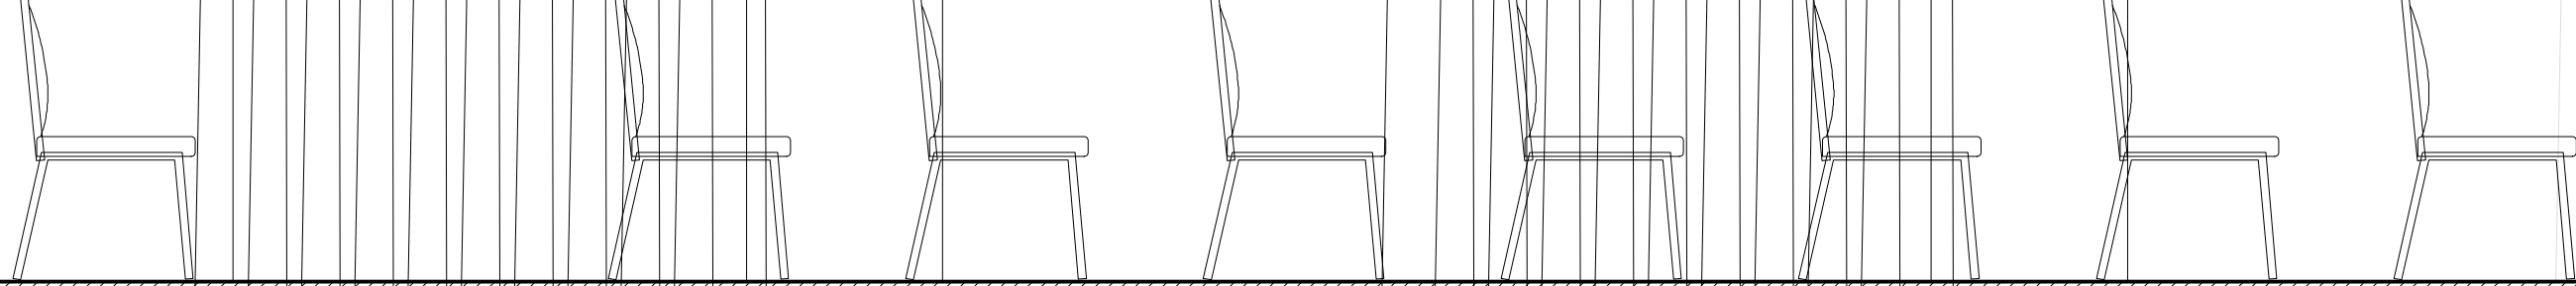

C

HR

HL

