


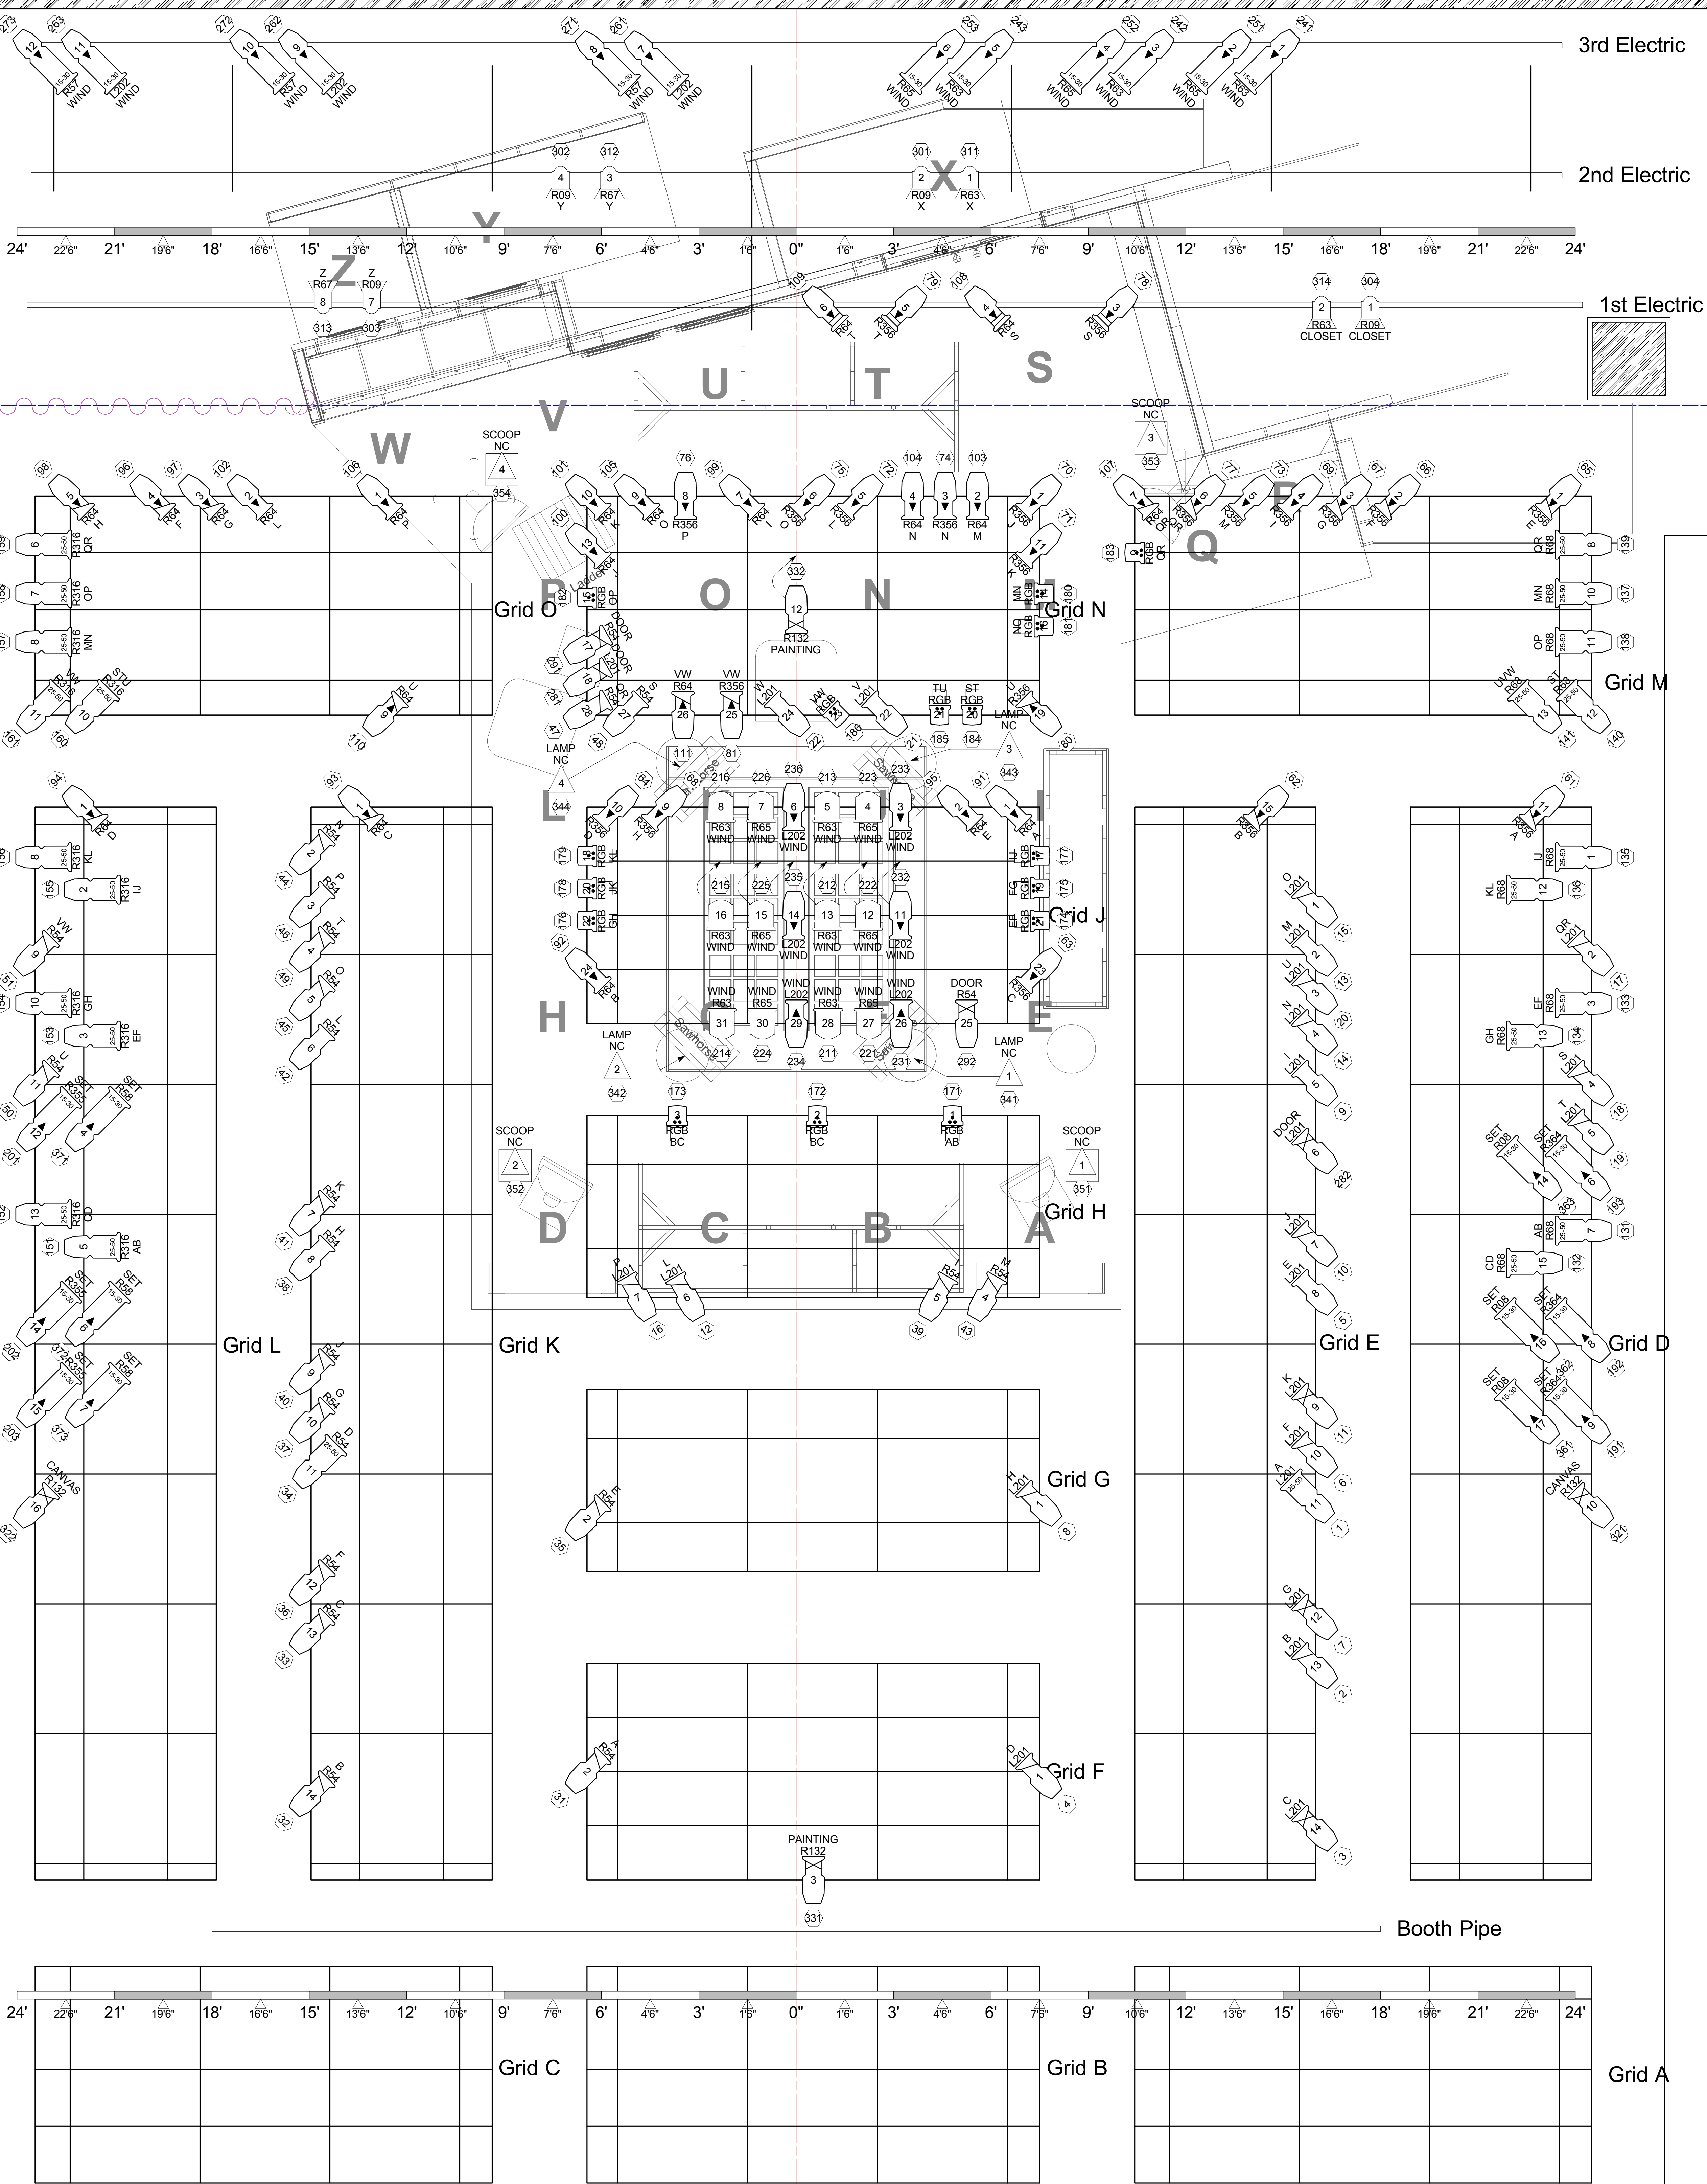

Key to Instrumentation

Source Four
19' 575w
26' 575w
36' 575w
70' 575w
15-30' Zoom 575w
25-50' Zoom 575w
Altman 6" Fresnel 1kw
Altman 8" Fresnel 2kw
COLORado 2 Zoom Tour 183w
Practical Various Wattages

Accessories

Drop-In Iris
Barndoor
6.25" Tophat

Legend

Purpose
Color
Beam Designation
Template
Unit Number
Lamp Axis Rotation
Channel


NOTES

PLEASE HAVE R132 ON HAND AT FOCUS.

(1-22) & (31-51) SHOULD RECEIVE R132 IN ADDITION TO THE LISTED COLOR.

(351-352) WILL MOVE LIVE DURING PERFORMANCE.

CONTACT DESIGNER WITH ANY QUESTIONS.
615.491.1007 (C)

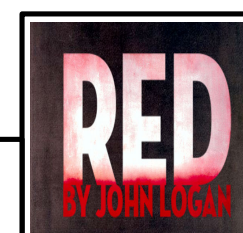

RED



TENNESSEE REPERTORY THEATRE

TENNESSEE PERFORMING ARTS CENTER

DESIGN: MICHAEL BARNETT

SCENIC DESIGN: GARY HOFF

TECHNICAL DIRECTOR: TYLER AXT



FULL STAGE LIGHTING PLOT

SCALE 1/2" = 1'0"

PLATE 1/2

JANUARY 27, 2014