


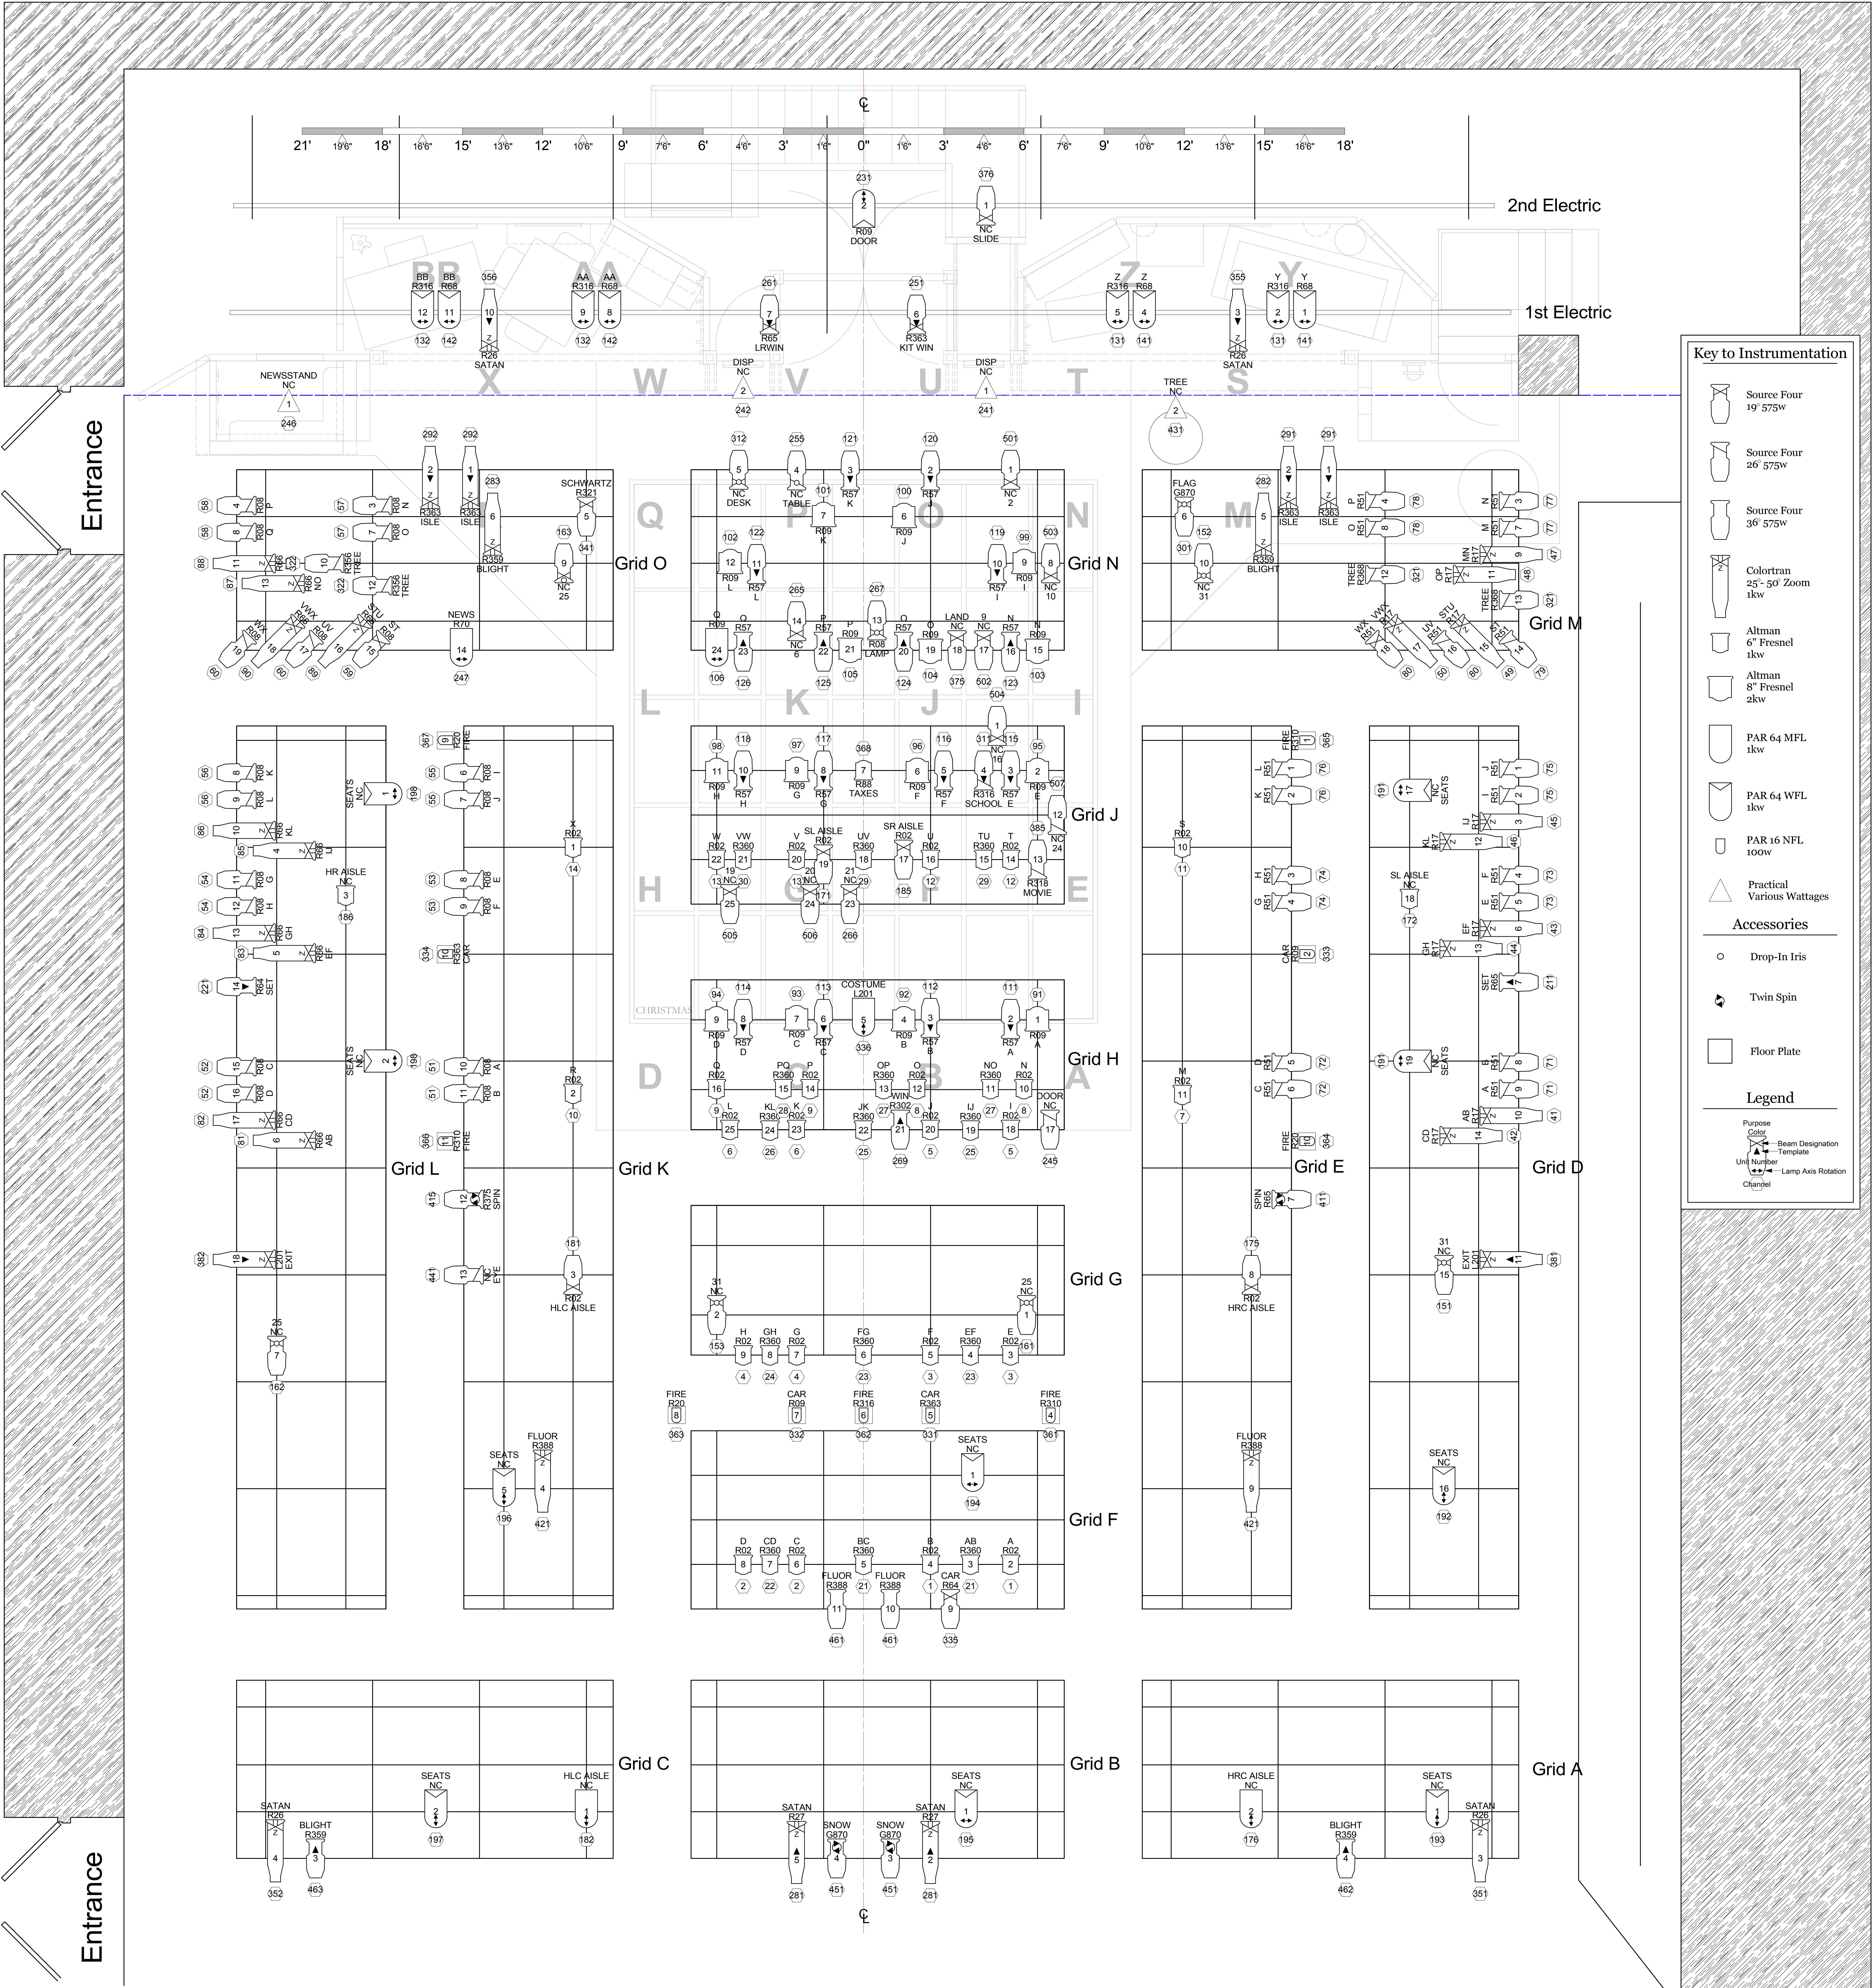


NOTES

CHRISTMAS TREE MOVES ONSTAGE DURING SHOW WITH 2 CIRCUITS.

PLEASE HAVE R 132 ON HAND AT FOCUS.

PLEASE HAVE BARNDOORS ON HAND AT FOCUS.

CONTACT DESIGNER WITH ANY QUESTIONS. 615.491.1007 (C)

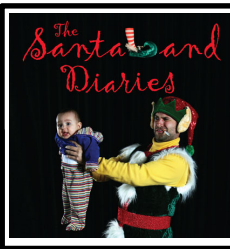

THE SANTALAND DIARIES



TENNESSEE REPERTORY THEATRE

TENNESSEE PERFORMING ARTS CENTER

DESIGN: MICHAEL BARNETT

SCENIC DESIGN: GARY HOFF

TECH DIR.: TYLER AXT

FULL STAGE LIGHTING PLOT

SCALE 1/2" = 1'0"

REVISION 1

NOVEMBER 7, 2011